

1300

WORLD FILM

C. Room

217.51-1289

~~10-2-88~~
12-89

1215349-3

1292

1868-89
PUBLIC WORKS DEPTT.
VOL. NO. 380
General

Maharashtra State Archives

D. 431

Library

Library

C 589

M 4517

Plan
of
Foundations of University
Clock Tower

Clock Tower
Foundations

Maharashtra State Archives

West

Plinth Line

Ground Level

Masonry

Concrete

Five inches or less sand

Note

The total depth of the foundation is 14 ft. 6 in. of which 10 ft. is laid on plain colored Burnt Limestone and the remaining 4 ft. 6 in. is laid on plain colored Burnt Limestone.

One of Foundations at level of 20 ft. 8 in. at level of 20 ft. 8 in.

M 4515



[Signature]

Unit Colonel R. E.

Arch. Engr. B. S. S. S.

M451

Library

*Plan
of
Foundations of University
Clock Tower*

*Clock Tower
Foundations*

Maharashtra State Archives

M451B

West





2000

200

7025
589

February

M451A

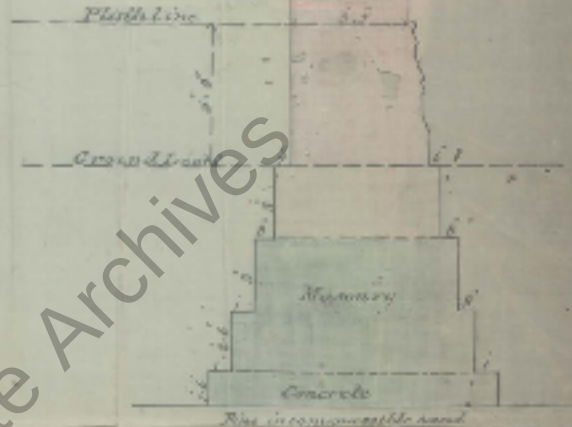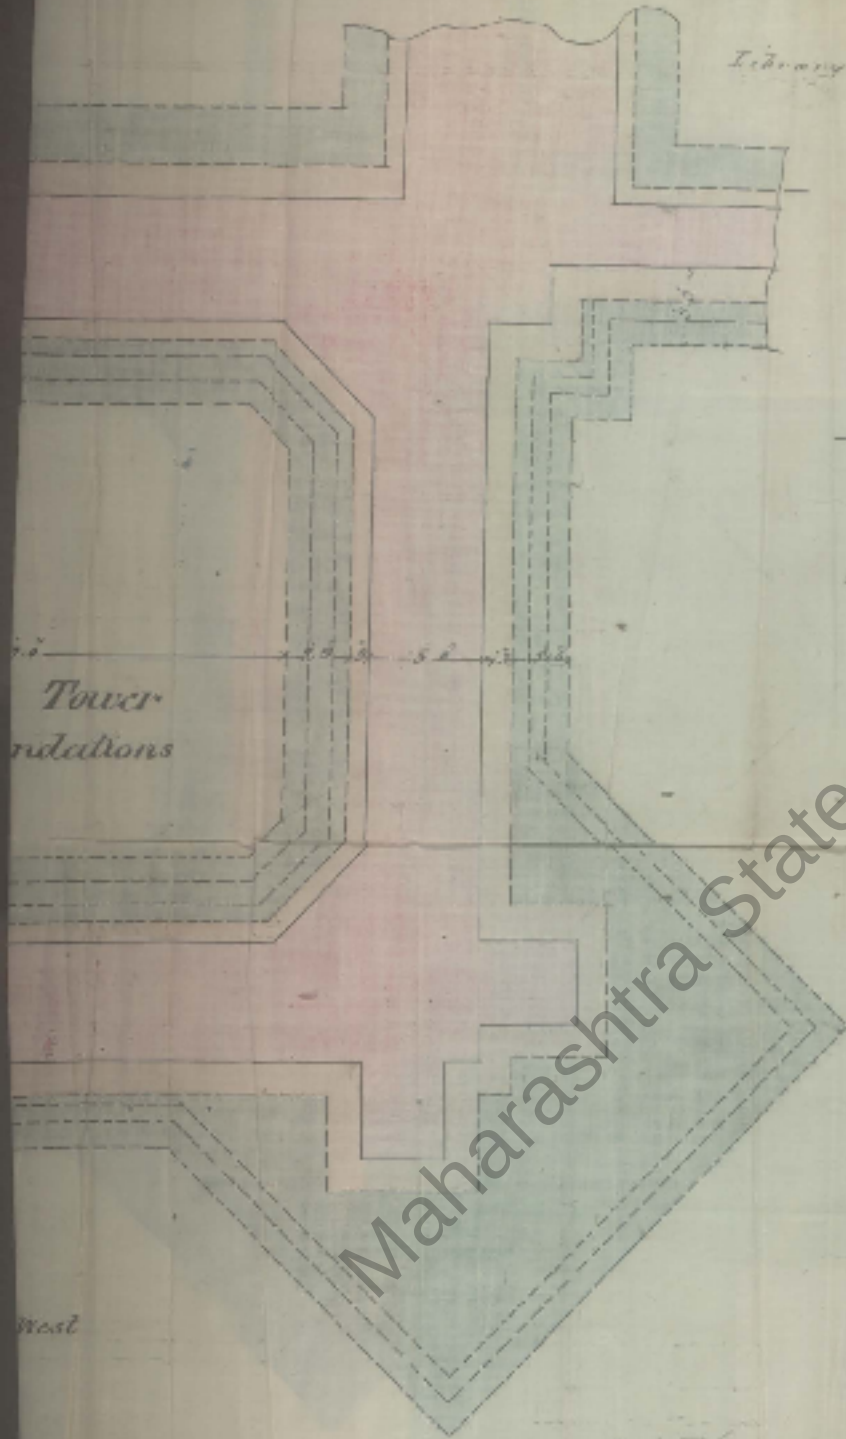

Maharashtra State Archives

Note

The total depth of the foundation is 14 feet
11 of which is laid on plain colored
stone and the remaining 3 feet is laid
on plain colored blue stone

Cost of foundation as ascertained 1978 374
rupees and 7 paise at level ground 374 374


M451C

[Signature]


11th Colonel R.L.
11th to 12th Division, 11th Division

2025
C589

Plan
of
Foundations of University
Clock Tower

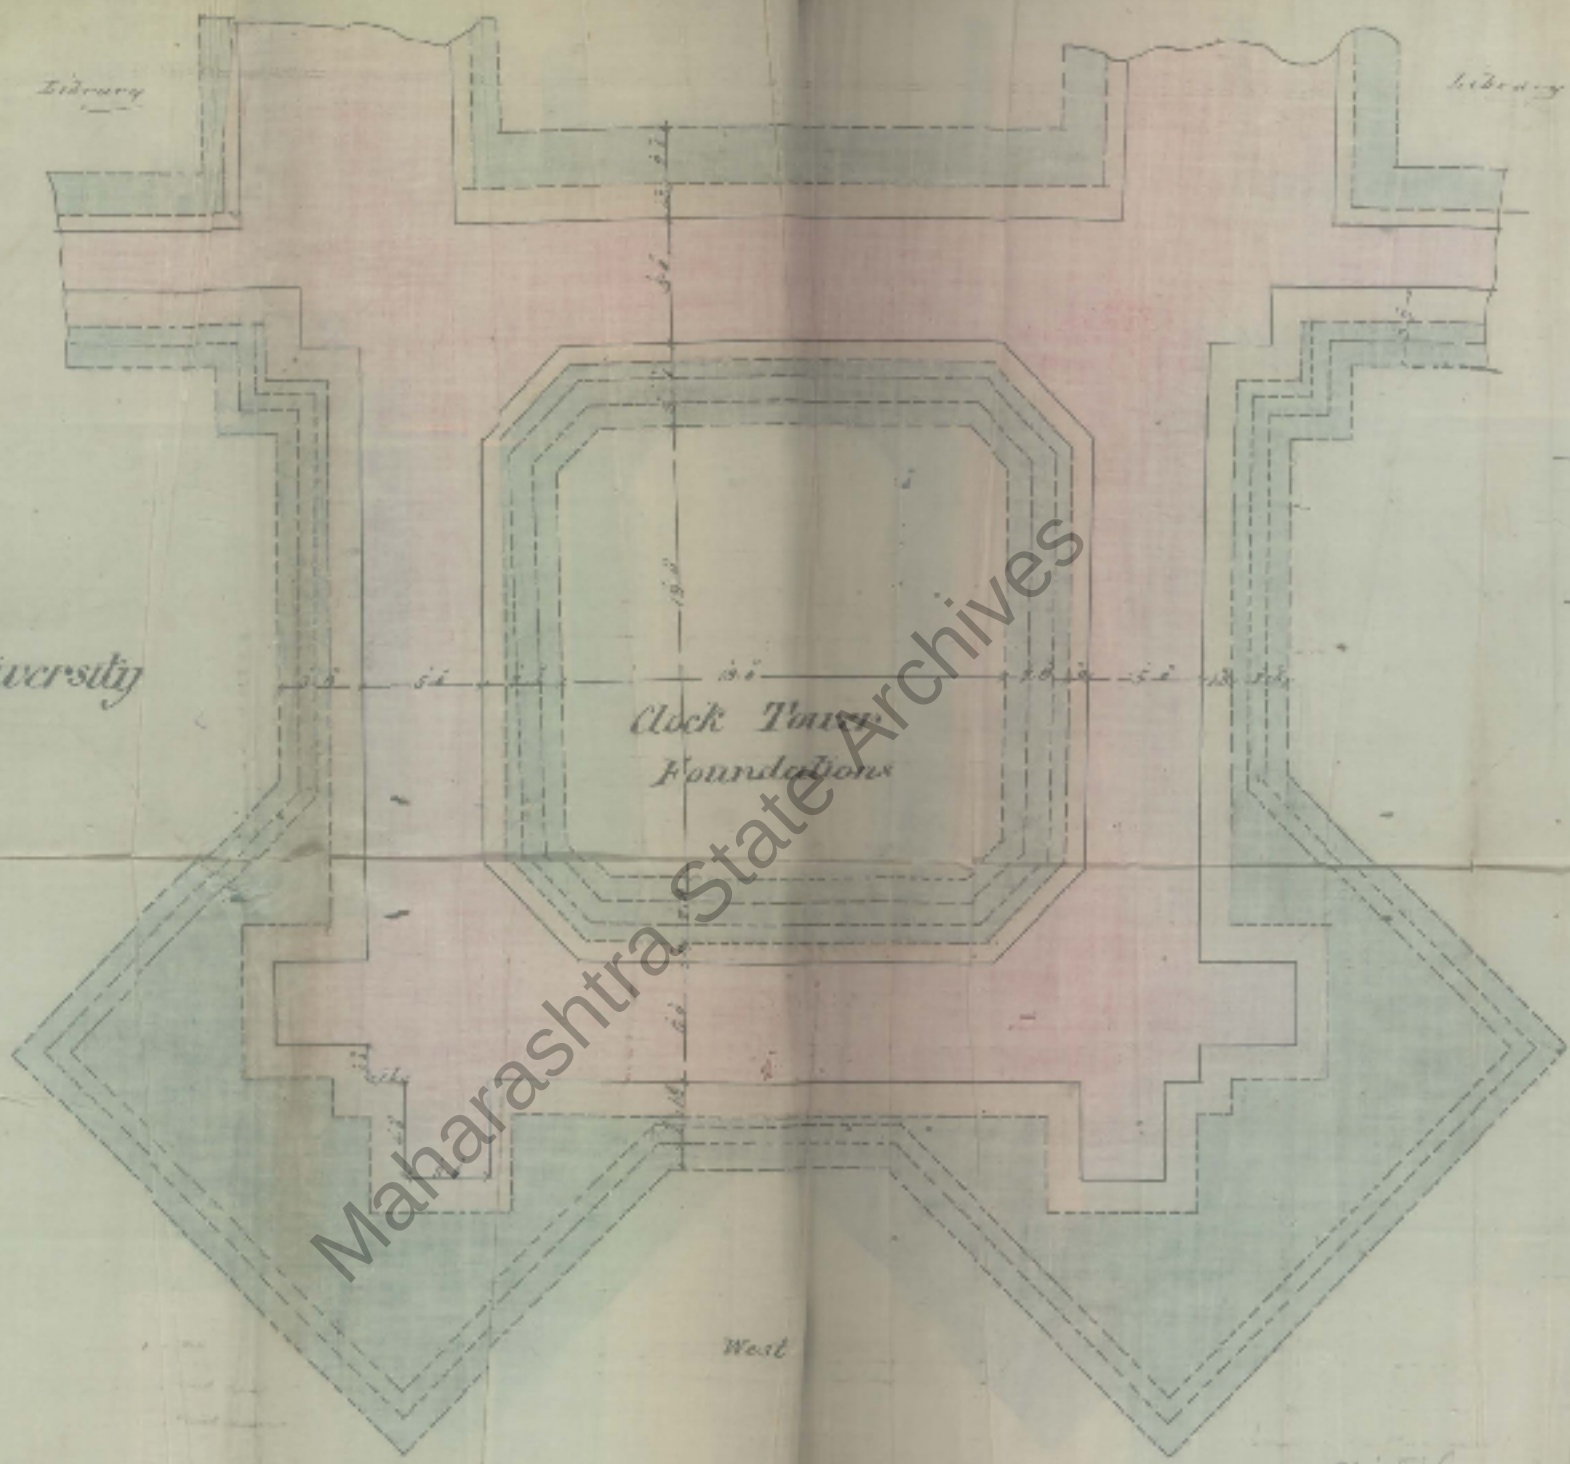


M451A

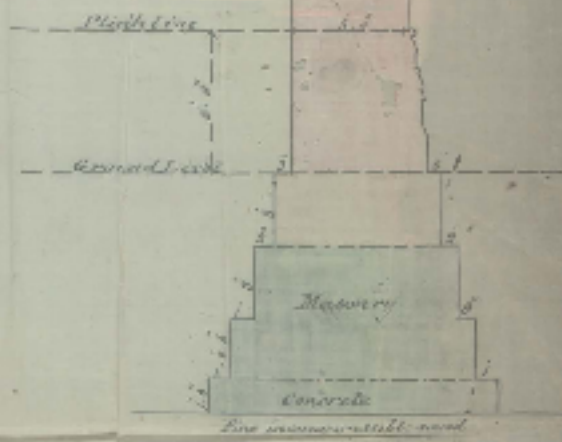

Note

The total depth of the foundation is 20 feet
14 of which is laid on brown colored
brick and the remaining 6 feet is laid
on blue colored Burnt brick.
Area of Foundation at ground level 2077 sq. ft.
do do do at level Ground 2779 sq. ft.

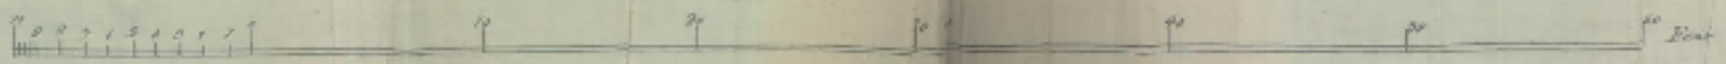

[Signature]
Lieut Colonel R. S.
Major & Engineer, Retired

2025
C589